

PART -1 ANALYSIS

TRANSPORTATION


ACCESSIBILITY

PROXIMITY

TRAFFIC

1

LOCATION

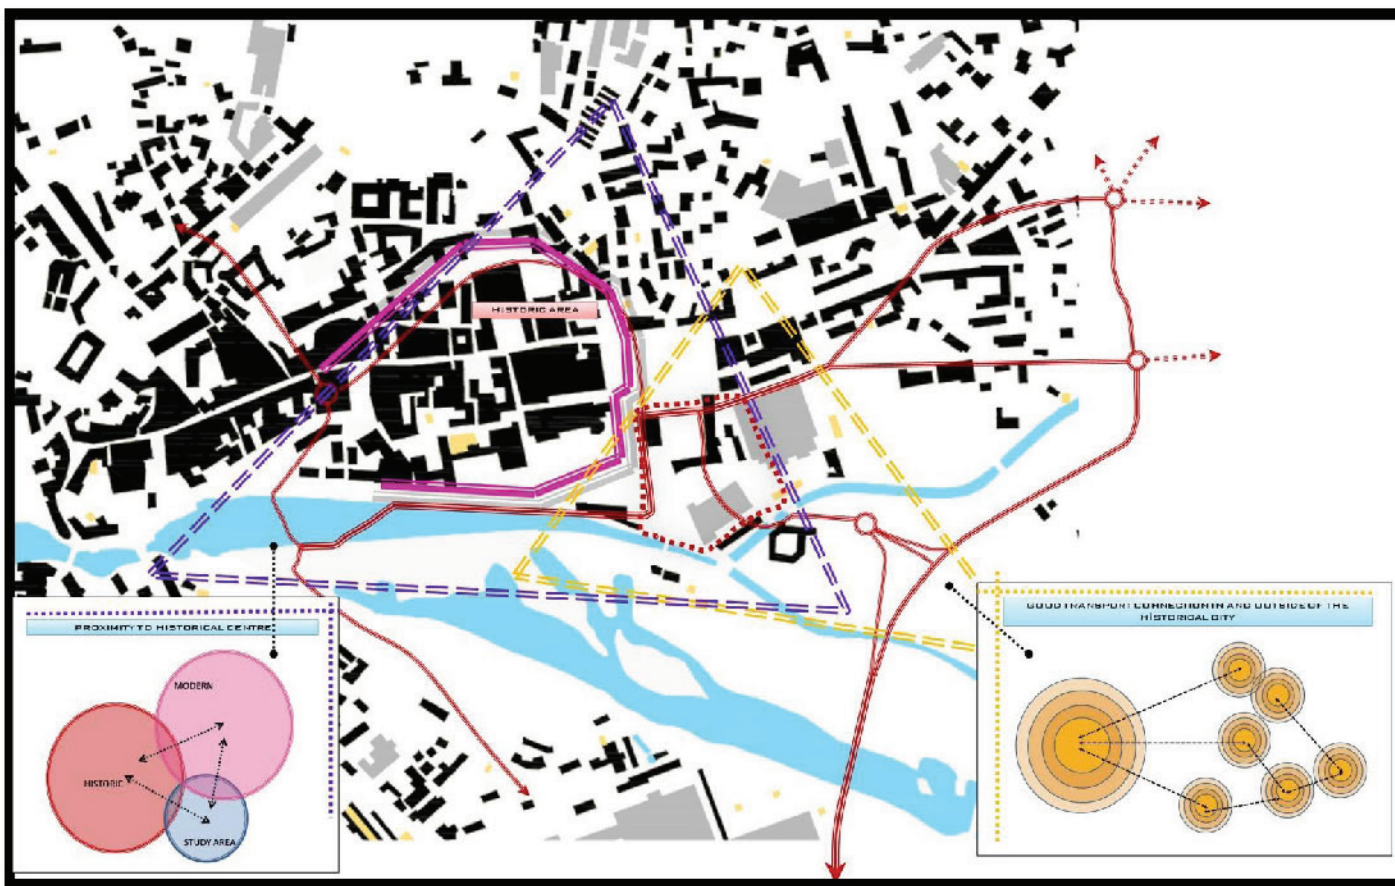

2

PUBLIC SPACES




3

FUNCTIONAL ZONING



4

PERMEABILITY

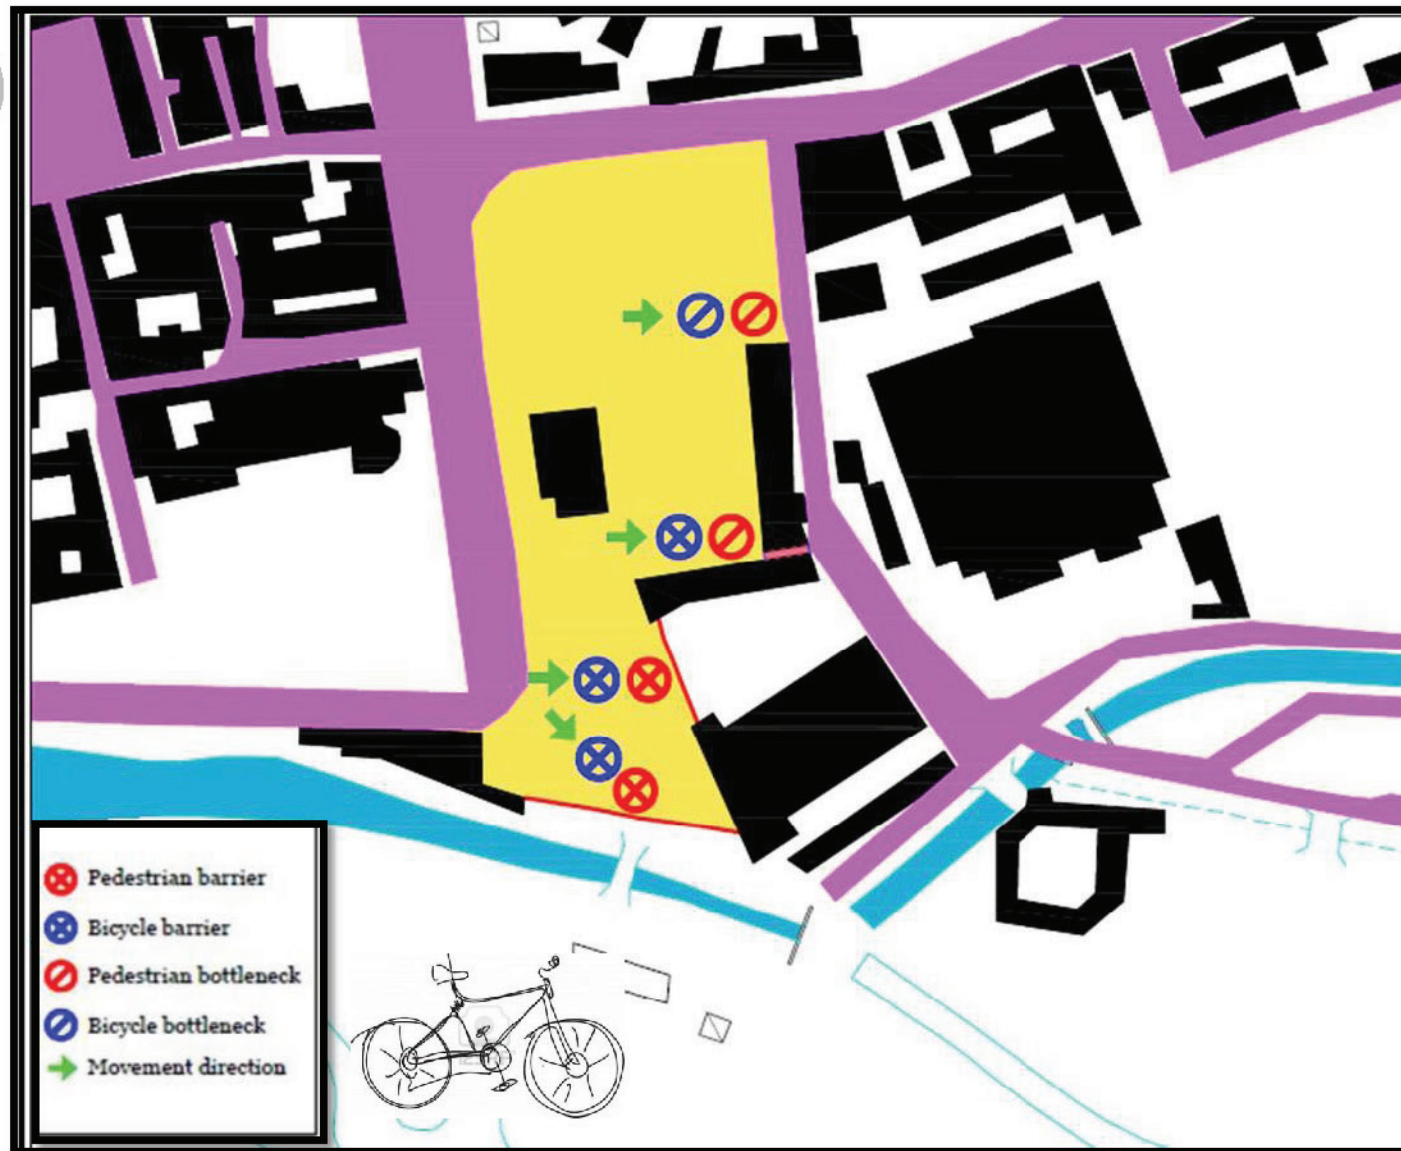





PART -1 ANALYSIS

GREEN AREAS

NOISE REDUCED

DISCONNECTIVITY

GOOD QUALITY

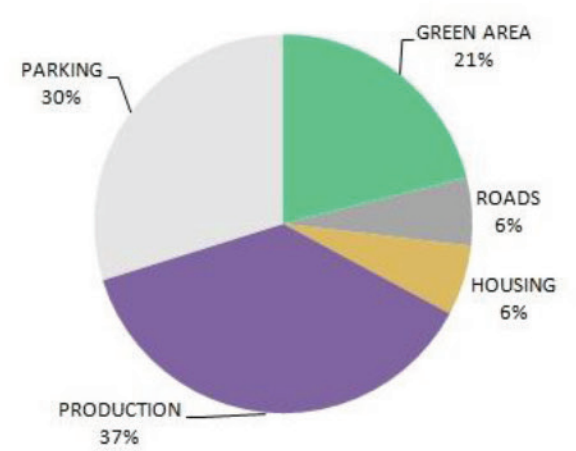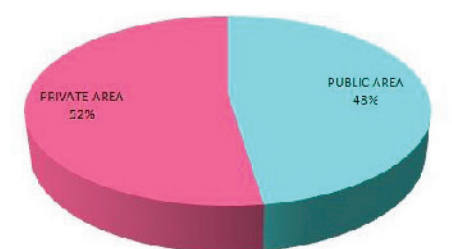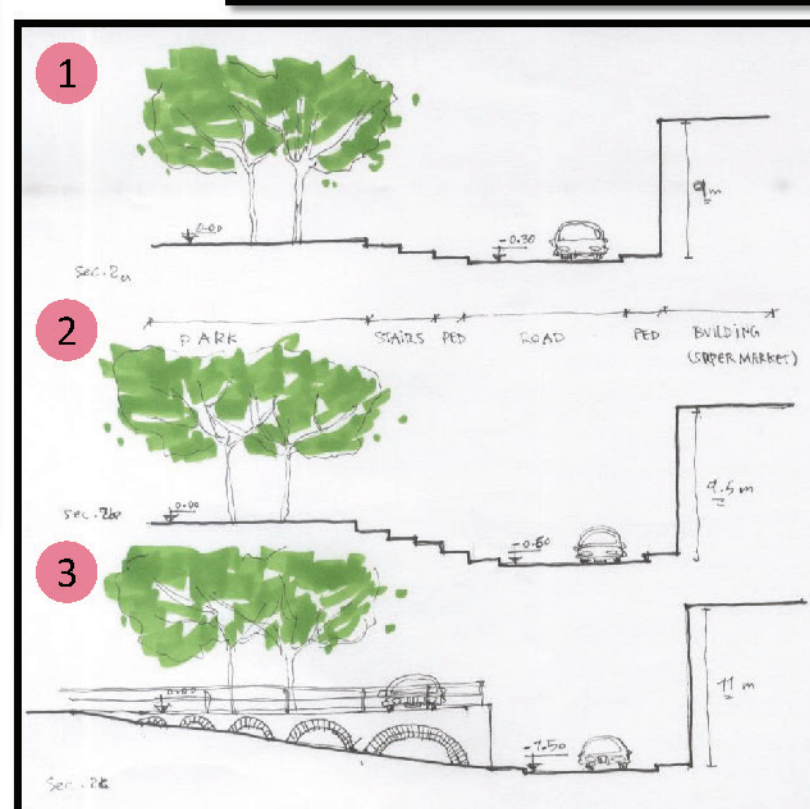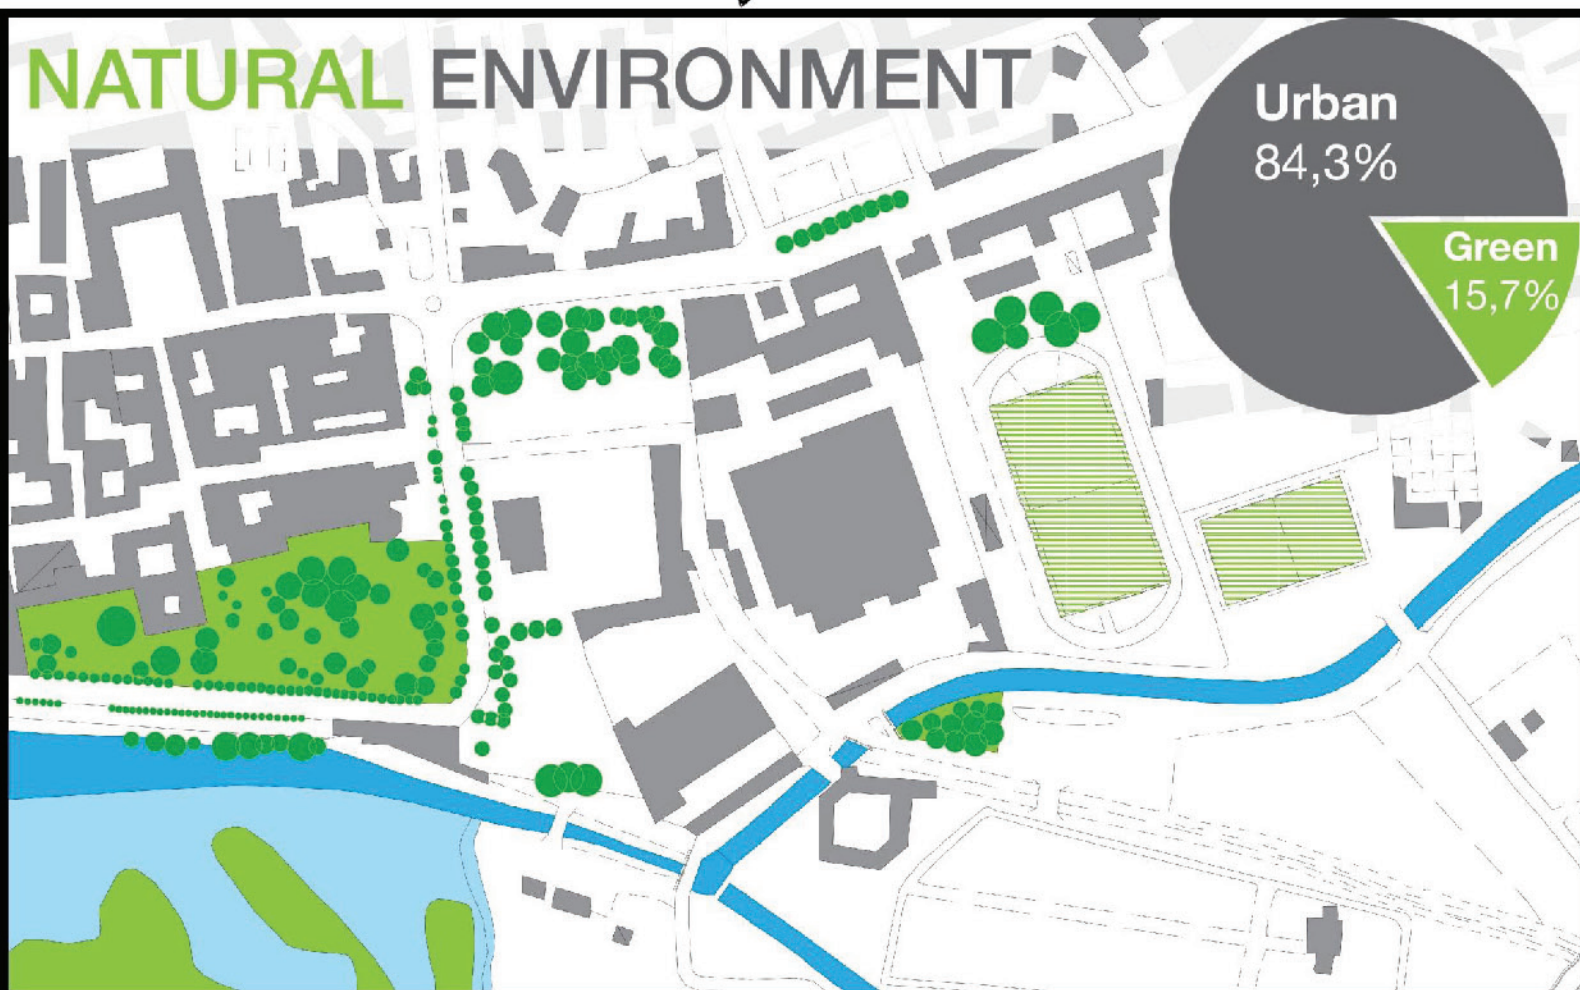

3. GROUP TUTOR: WOJTEK WICHER-JULIAN FRANTA MEMBERS: AYCAN GAYNAK-EWA BRDZYNSKA- IVAN DOGHEV- MILAD TARGHI ZABETI-PETER SZEKACS


PART -2 CONCEPT → NEW BUILDING AREA

HERITAGE


DENSITY

MOVEMENT

1 MORPHOLOGICAL STRUCTURE

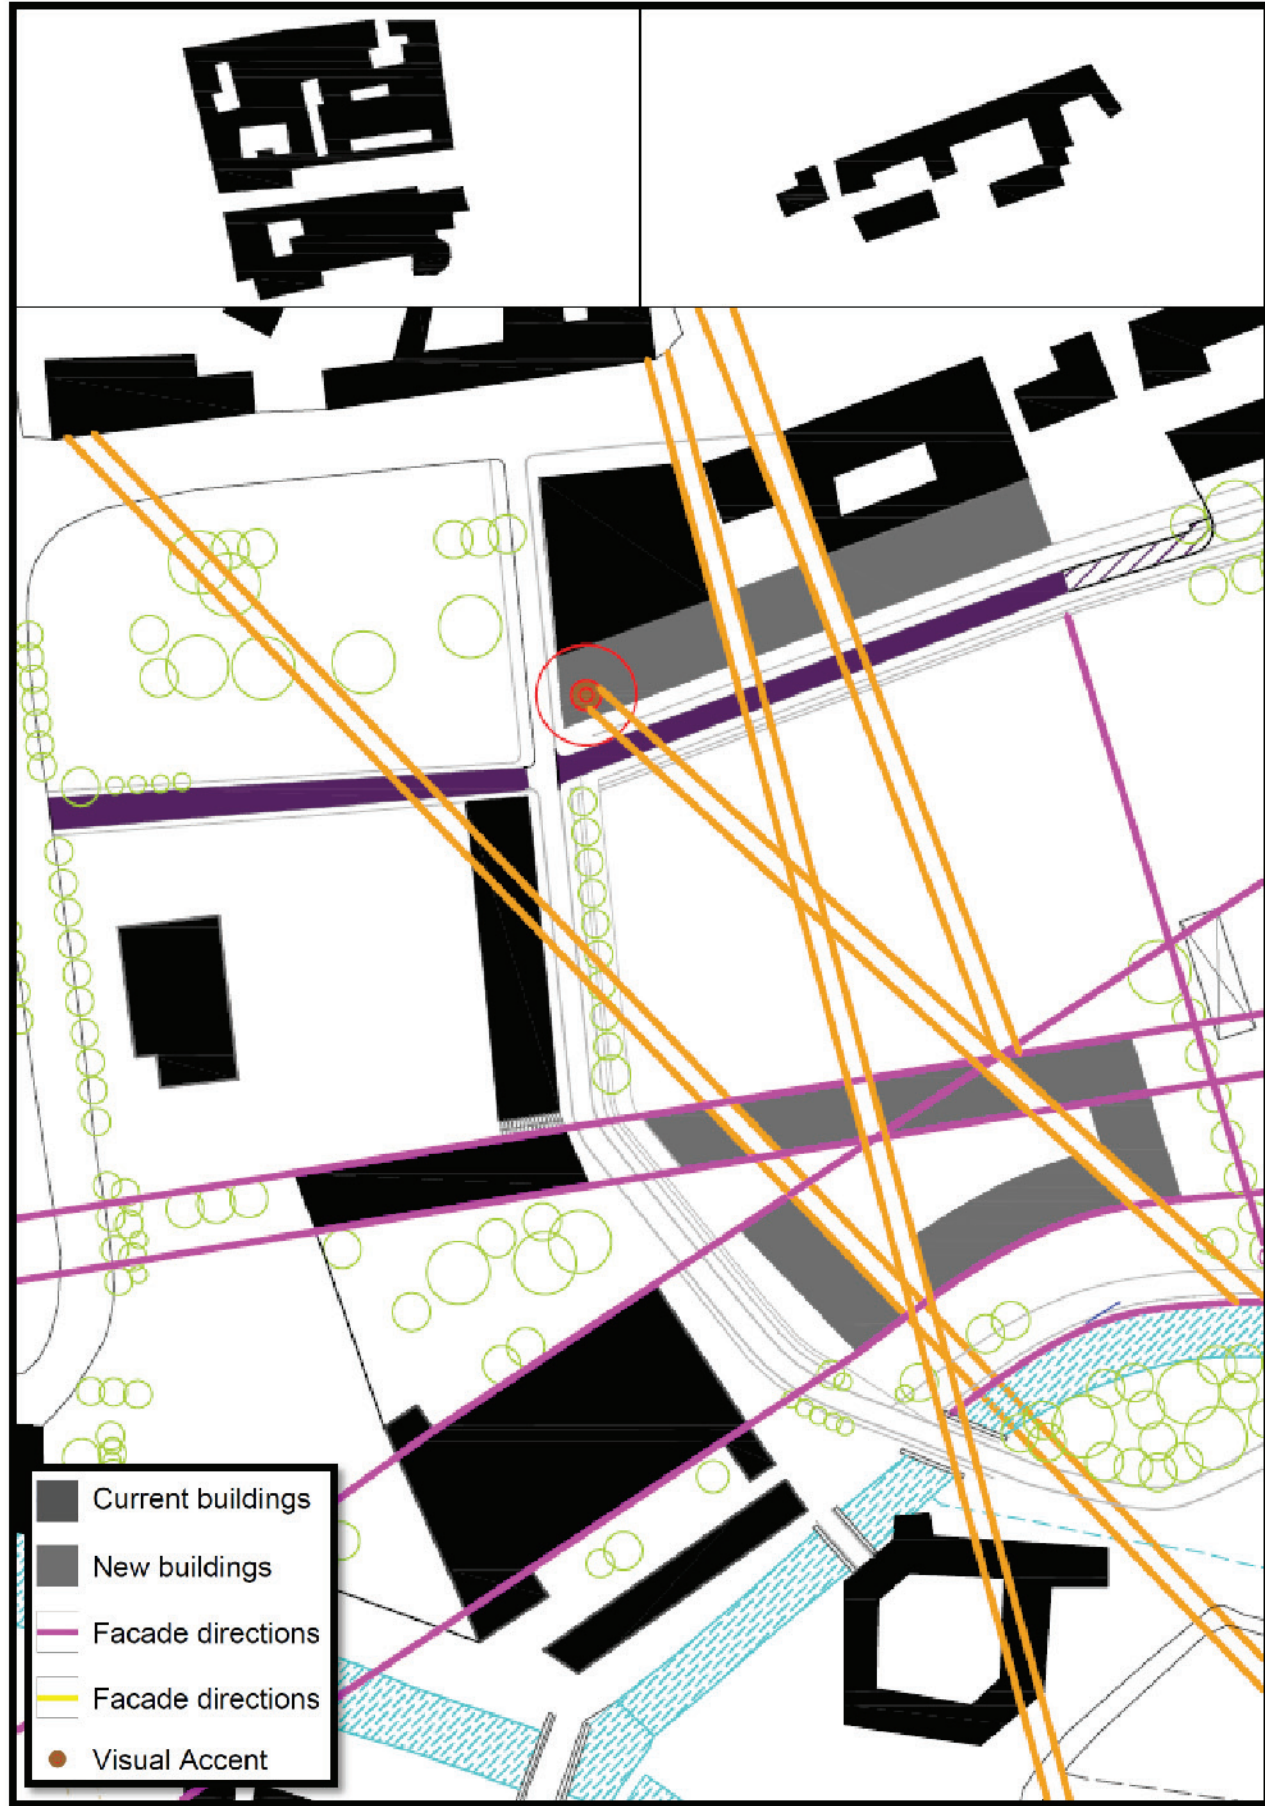


2 MOBILITY

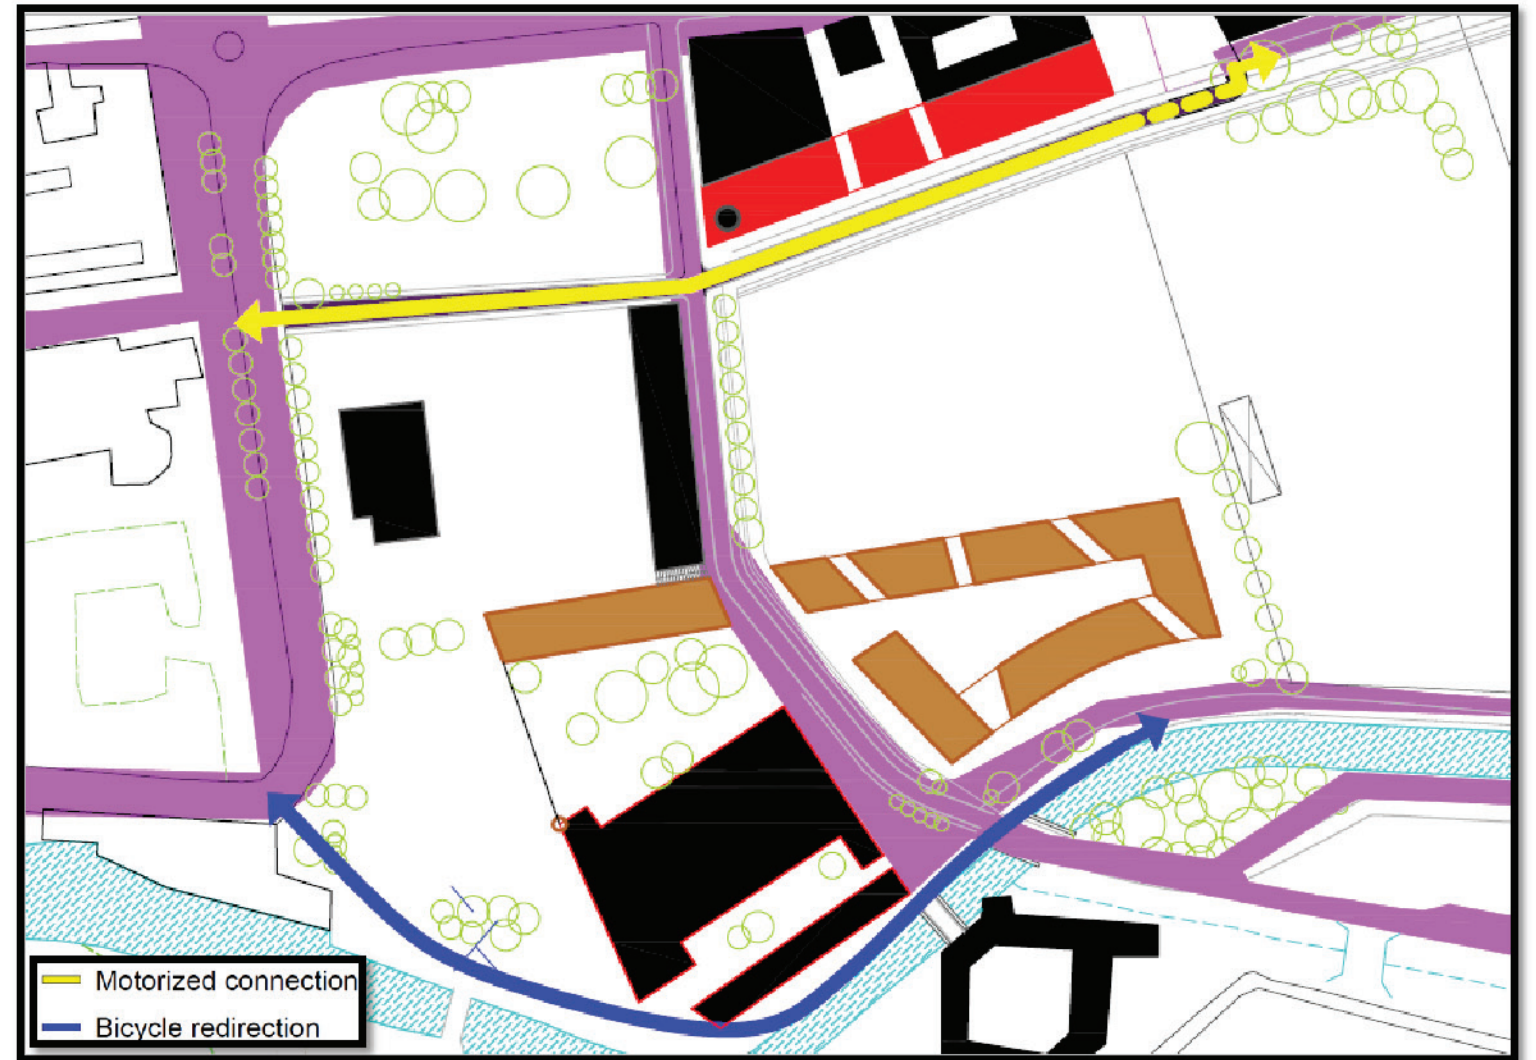

DESIGN PROVIDING INCREASED PERMEABILITY USING RAMPS FOR OVERCOMING LEVEL DIFFERENCE. BICYCLE ROUTE DIVERTED IN ORDER TO SEPARATE IT FROM CAR TRAFFIC AND AVOID FUNNELING. POSSIBLE CAR ROUTE THROUGH NORTHERN PART OF AREA ACTING AS SERVICE ROAD WITH POSSIBILITY FOR PARALLEL ROAD TO THE MAIN EAST-WEST STREET.


3 PERMEABILITY

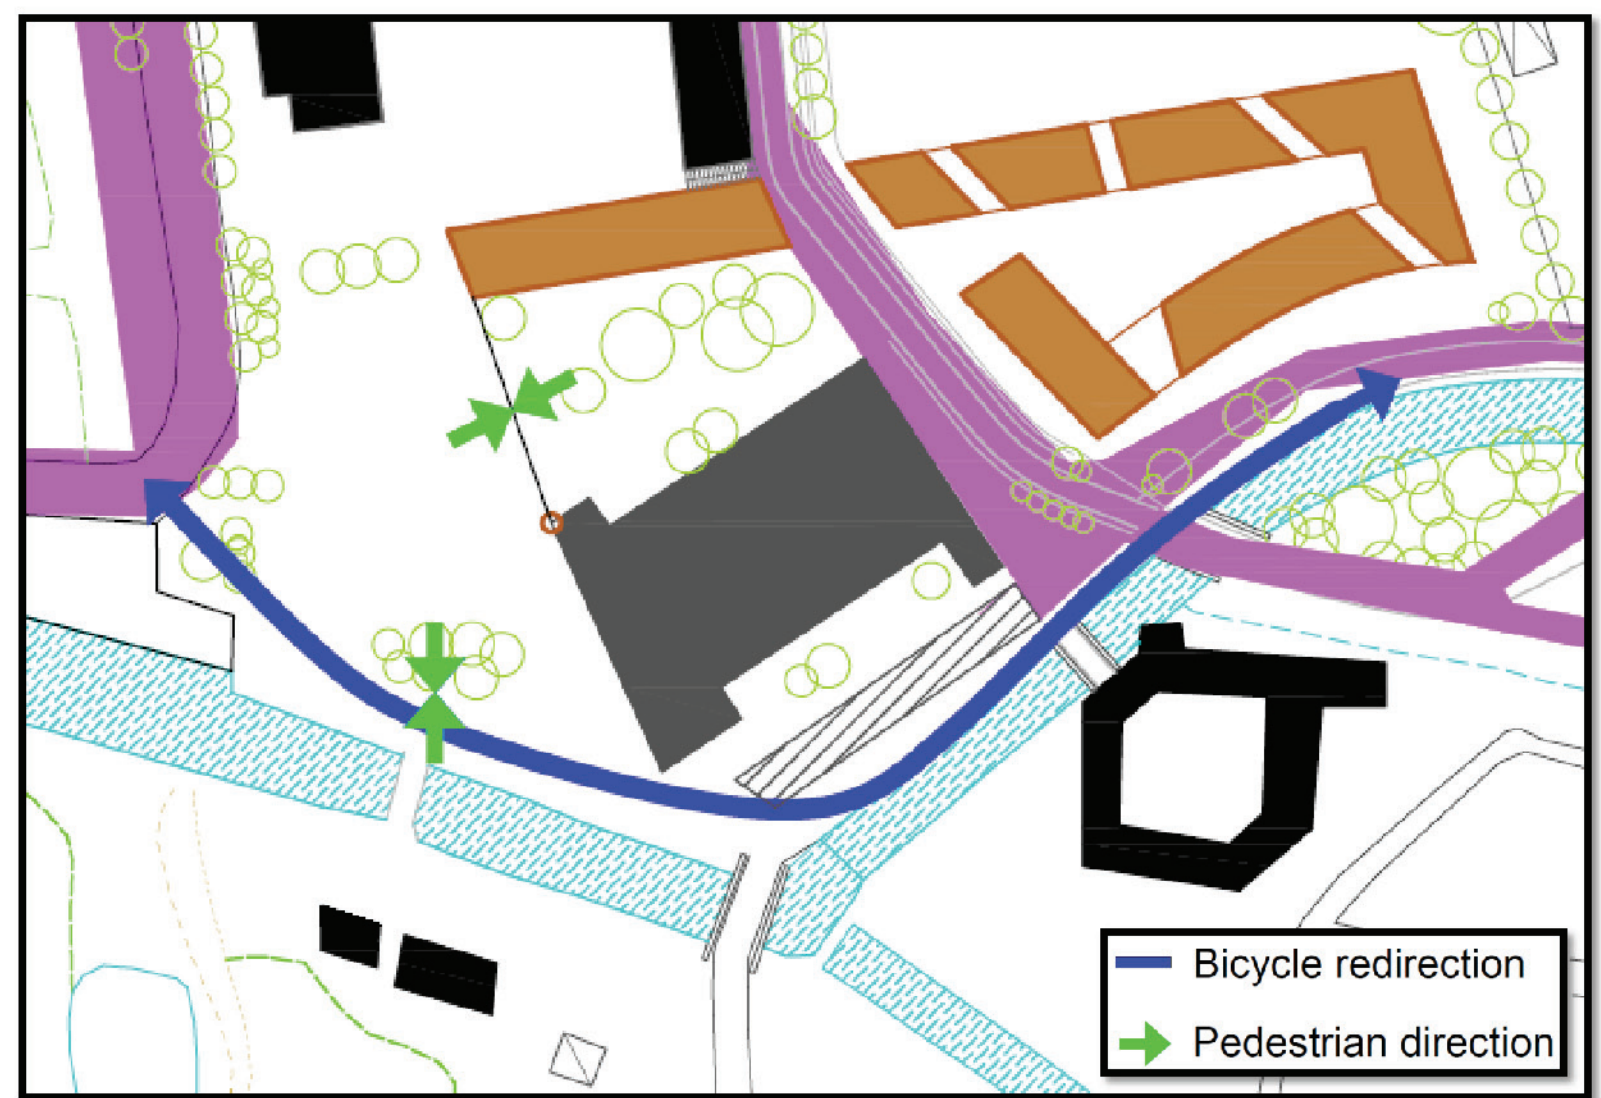

- CONCEPTUAL DESIGN AIMING AT COMPACT STRUCTURE, FOLLOWING URBAN MORPHOLOGICAL LOGIC AND SCALE OF CITY OF IVREA. CLOSURE OF 'UNFINISHED' URBAN BLOCK BEARING RESEMBLANCE TO HISTORIC CITY DENSITY.


RESIDENTIAL AREA ORGANIZED WITH INNER PRIVATE COURTYARD TO AVOID THE THREAT OF LACK OF PRIVACY. ON THE OUTSIDE THE STRUCTURE HAS A SMOOTH TRANSITION BETWEEN THE TWO TYPES OF SPACES WITH PARTS FACING THE STREET BEING MORE 'PUBLIC' THAN OTHERS.

4 PUBLIC PRIVATE

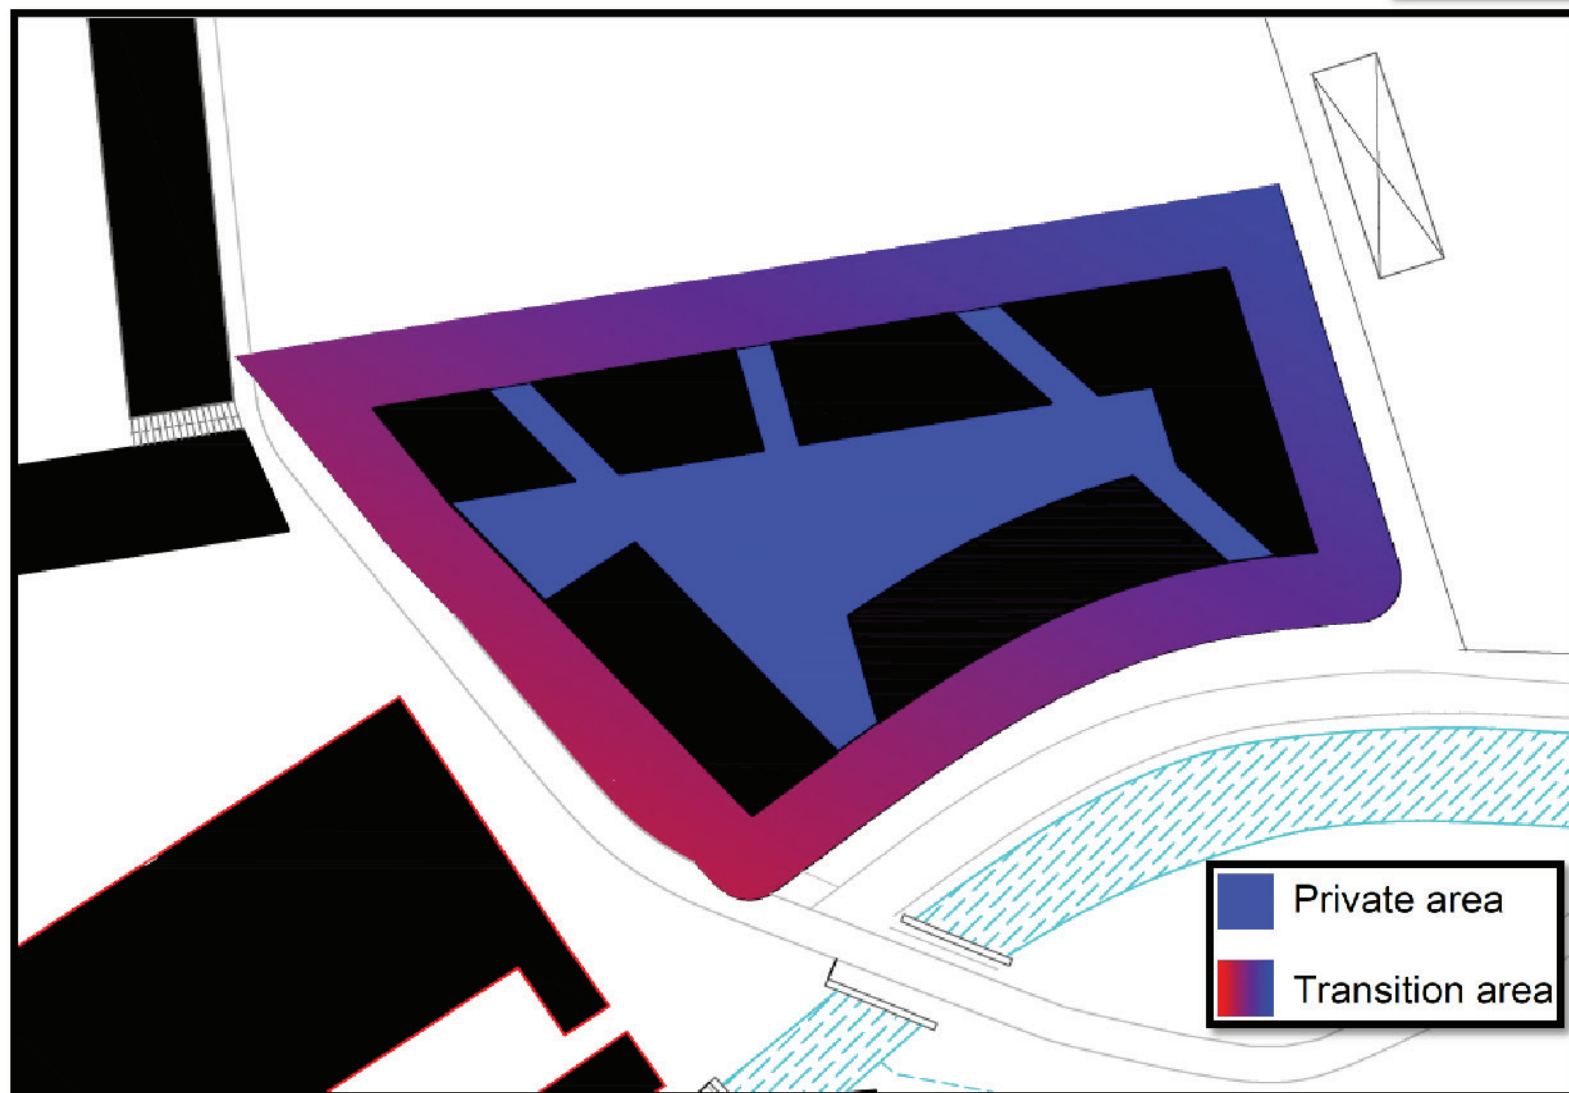

PRESERVING OLD WAREHOUSE BUILDING IN ORDER TO COMMEMORATE LOCAL HISTORICAL HERITAGE. INTRODUCING NEW FLEXIBLE FUNCTION (EXHIBITIONS, CRAFTS, ETC) WILL VITALIZE THE AREA. TRANSFORMING SMALLER BUILDING INTO A MORE 'TRANSPARENT' TO AVOID BLOCKING THE CONNECTION ALONG THE RIVER


HISTORICAL

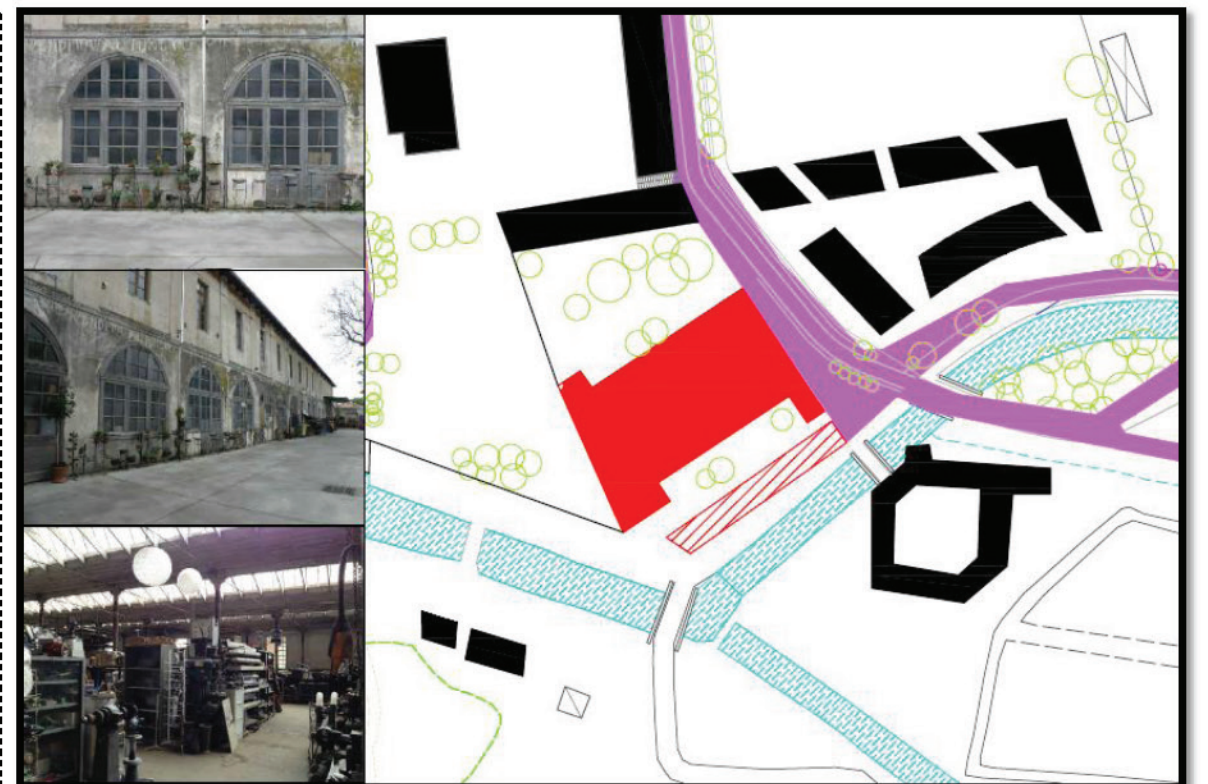


3. GROUP TUTOR: WOJTEK WICHER-JULIAN FRANTA MEMBERS: AYCAN GAYNAK-EWA SROGZYNSKA- IVAN DOGHEV- MILAD TARGHI ZABETI-PETER SZEKACS




Longitudinal Sections, scale 1:2000


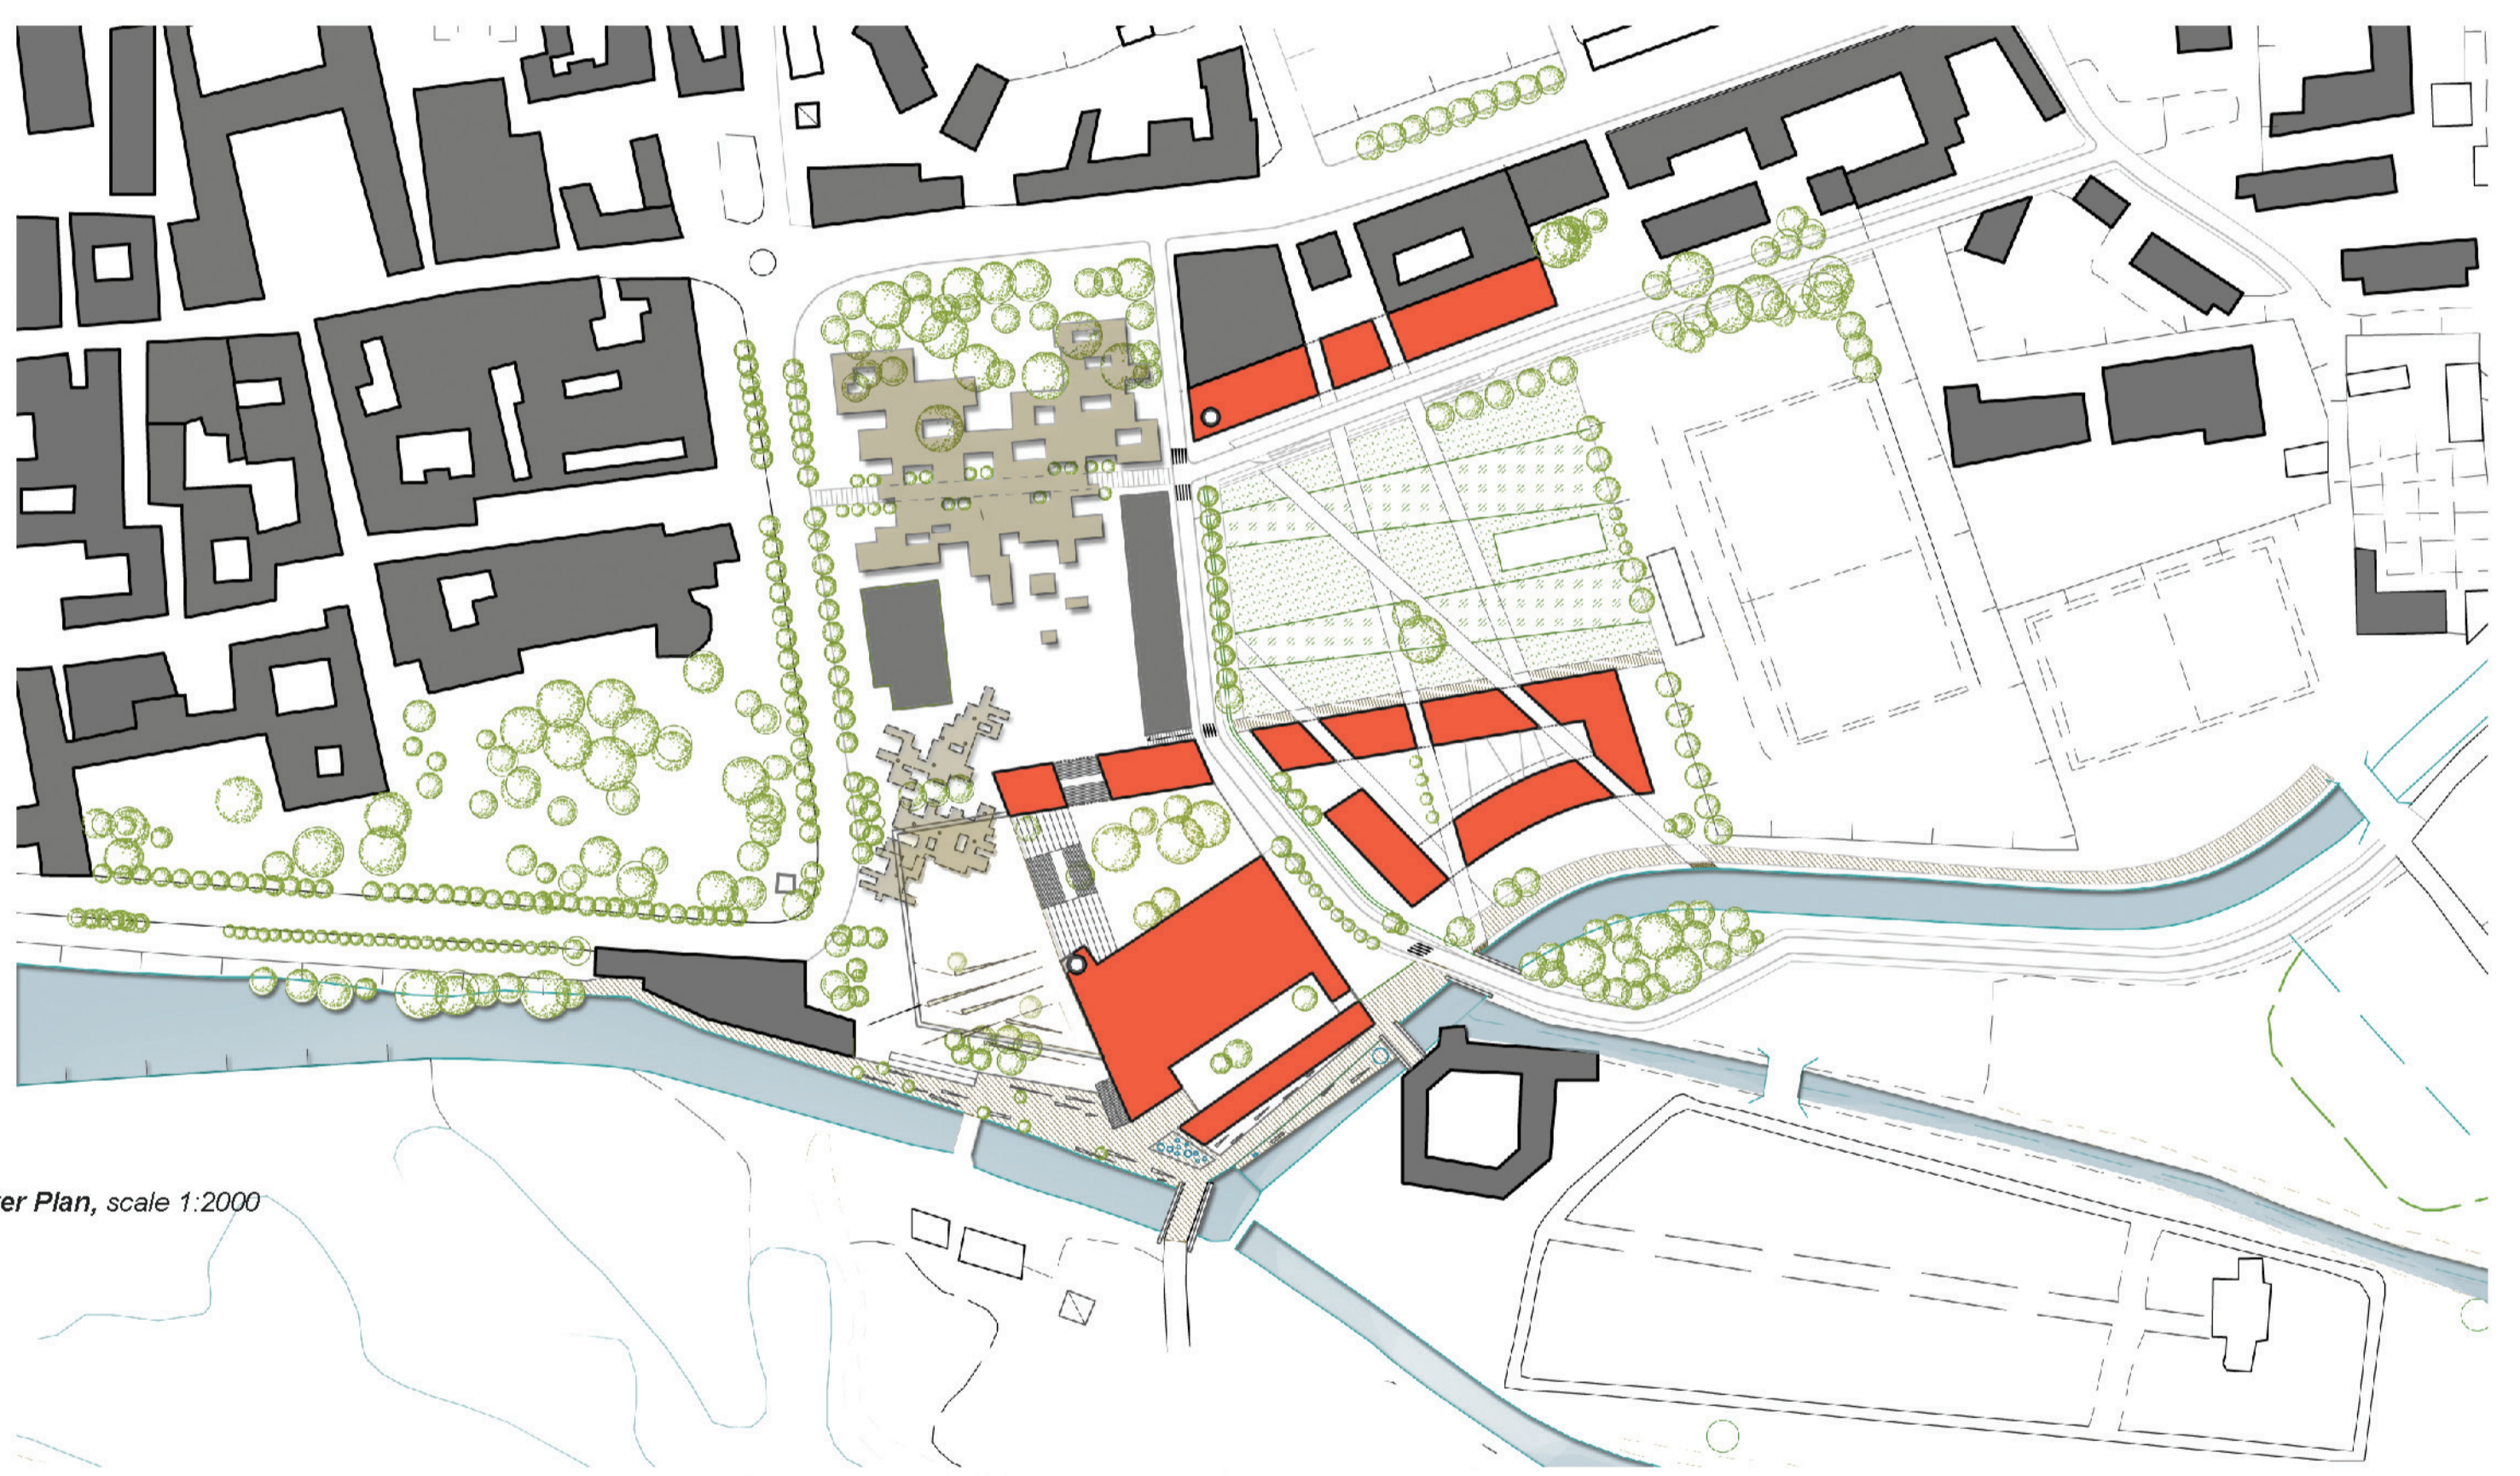


Master Plan, scale 1:2000

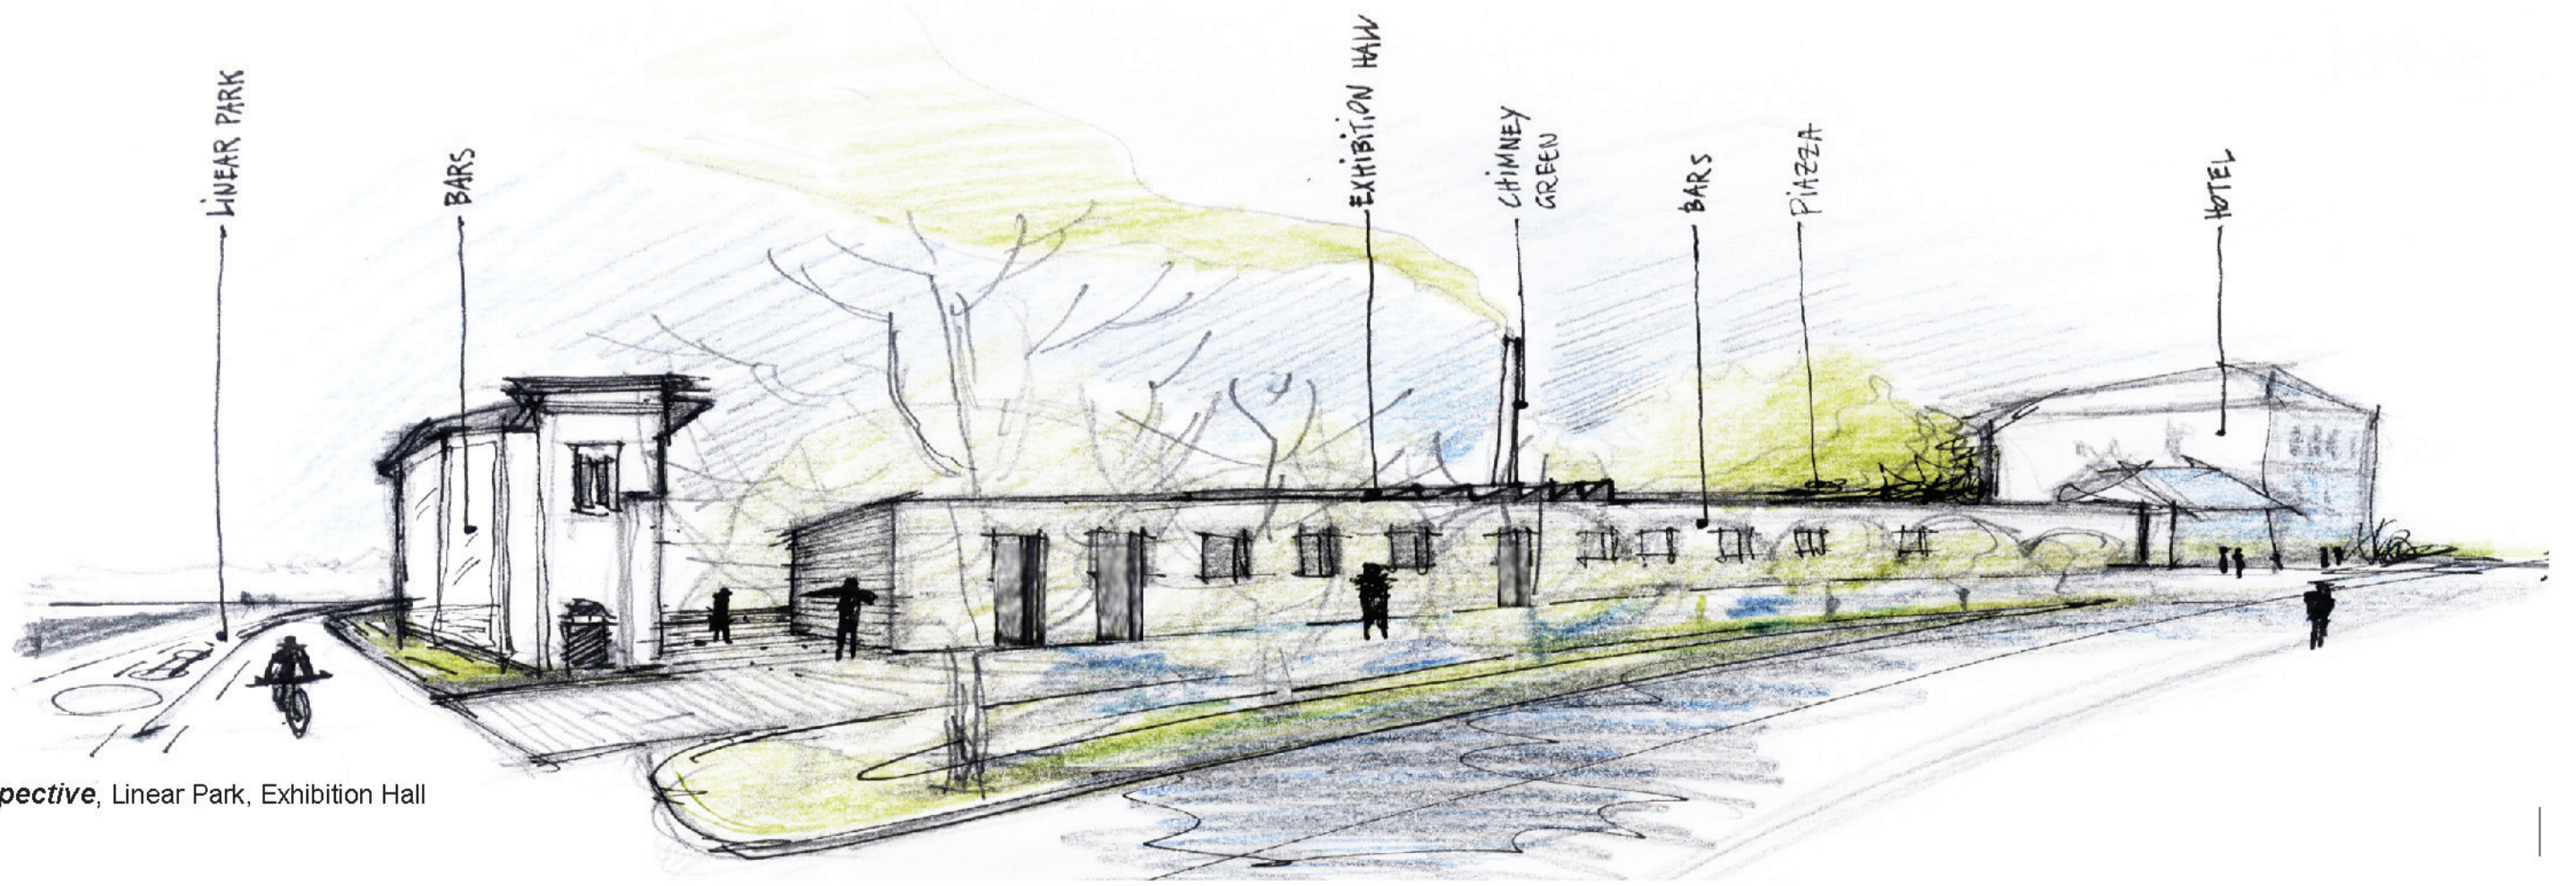


Perspective, Linear Park, Exhibition Hall

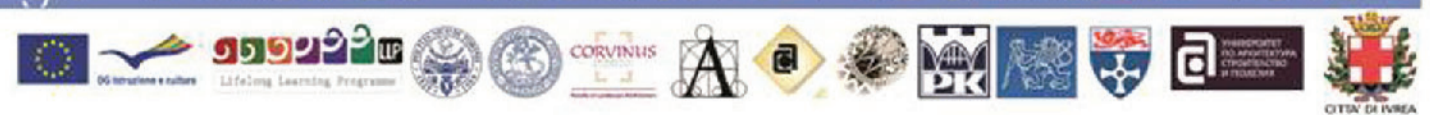

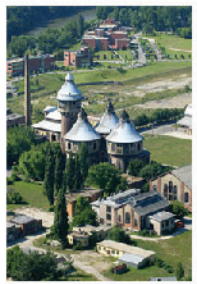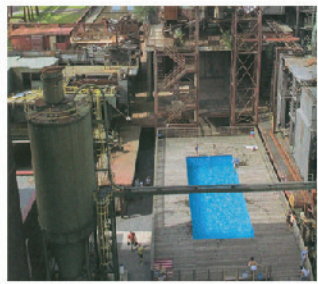

Inspirations & References

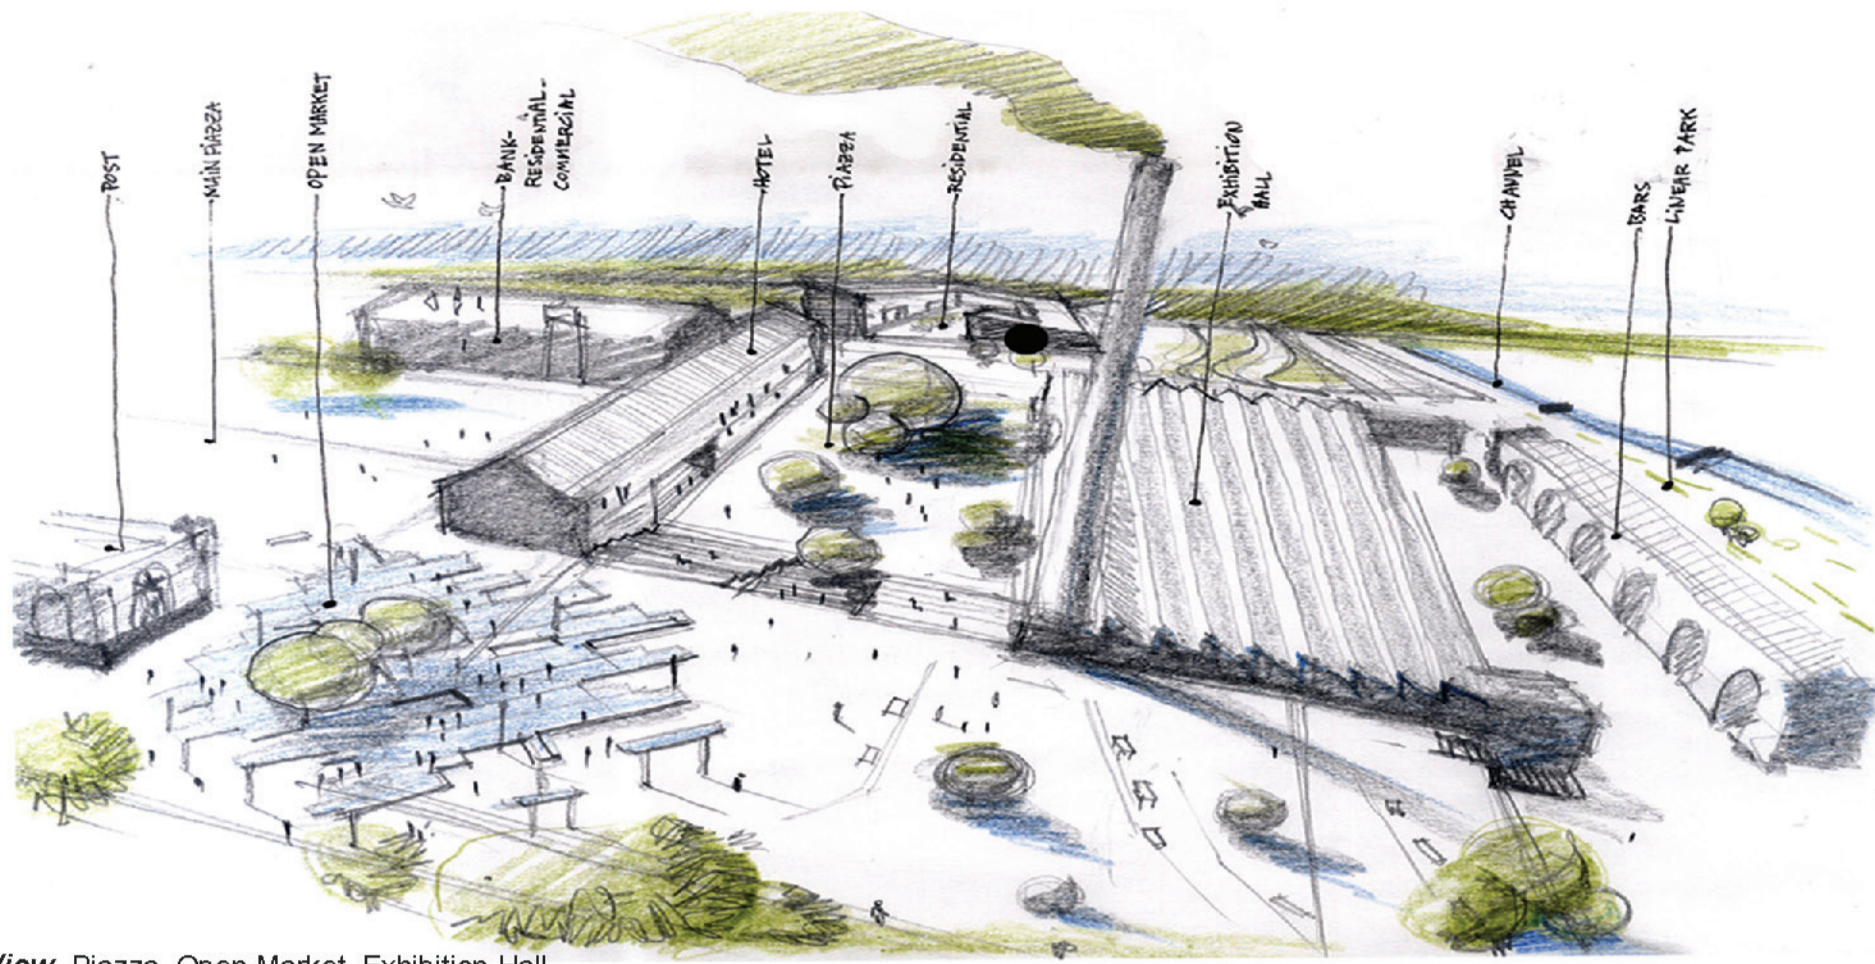


Aerial View, Piazza, Open Market, Exhibition Hall




Master Plan, Scale: 1/500 N



1. Main Piazza, Open Air Market

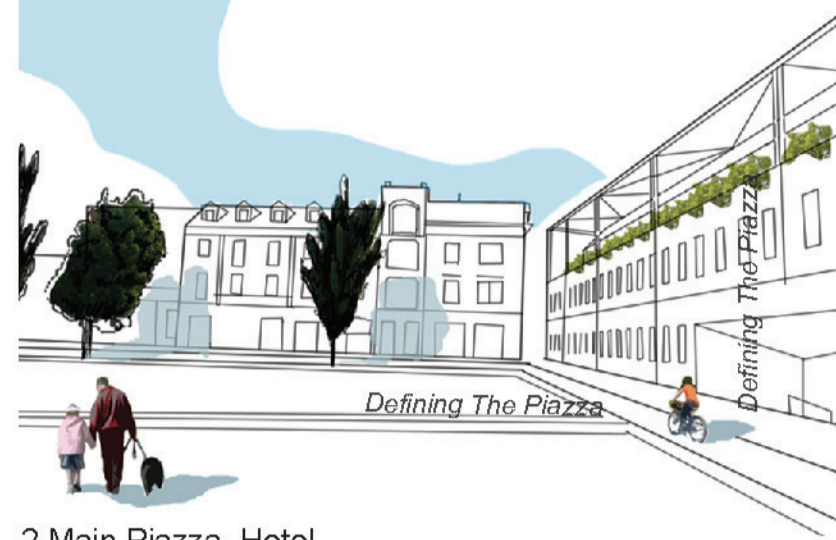

2. Main Piazza, Hotel

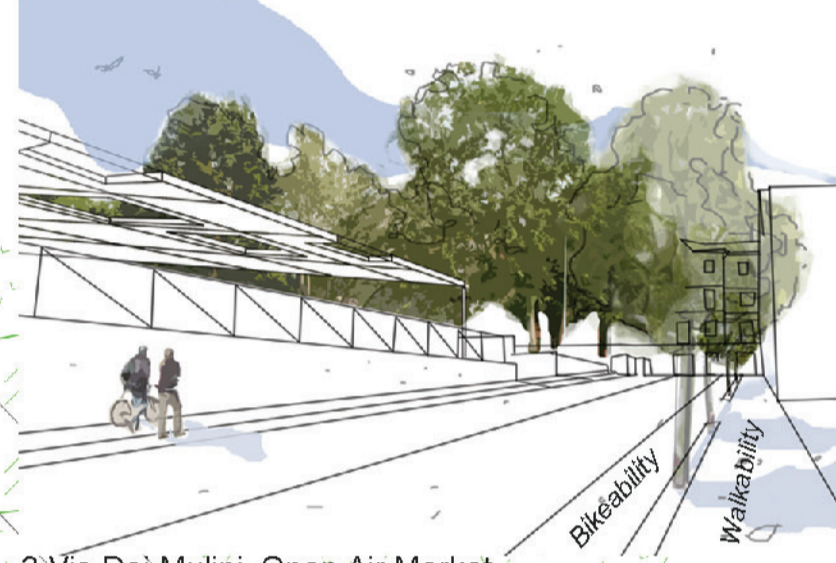

3. Via Dei Mulini, Open Air Market



4. Piazza, Chimney, Exhibition Hall